


INCOMING SUPPLY  
230V IPH 50HZ

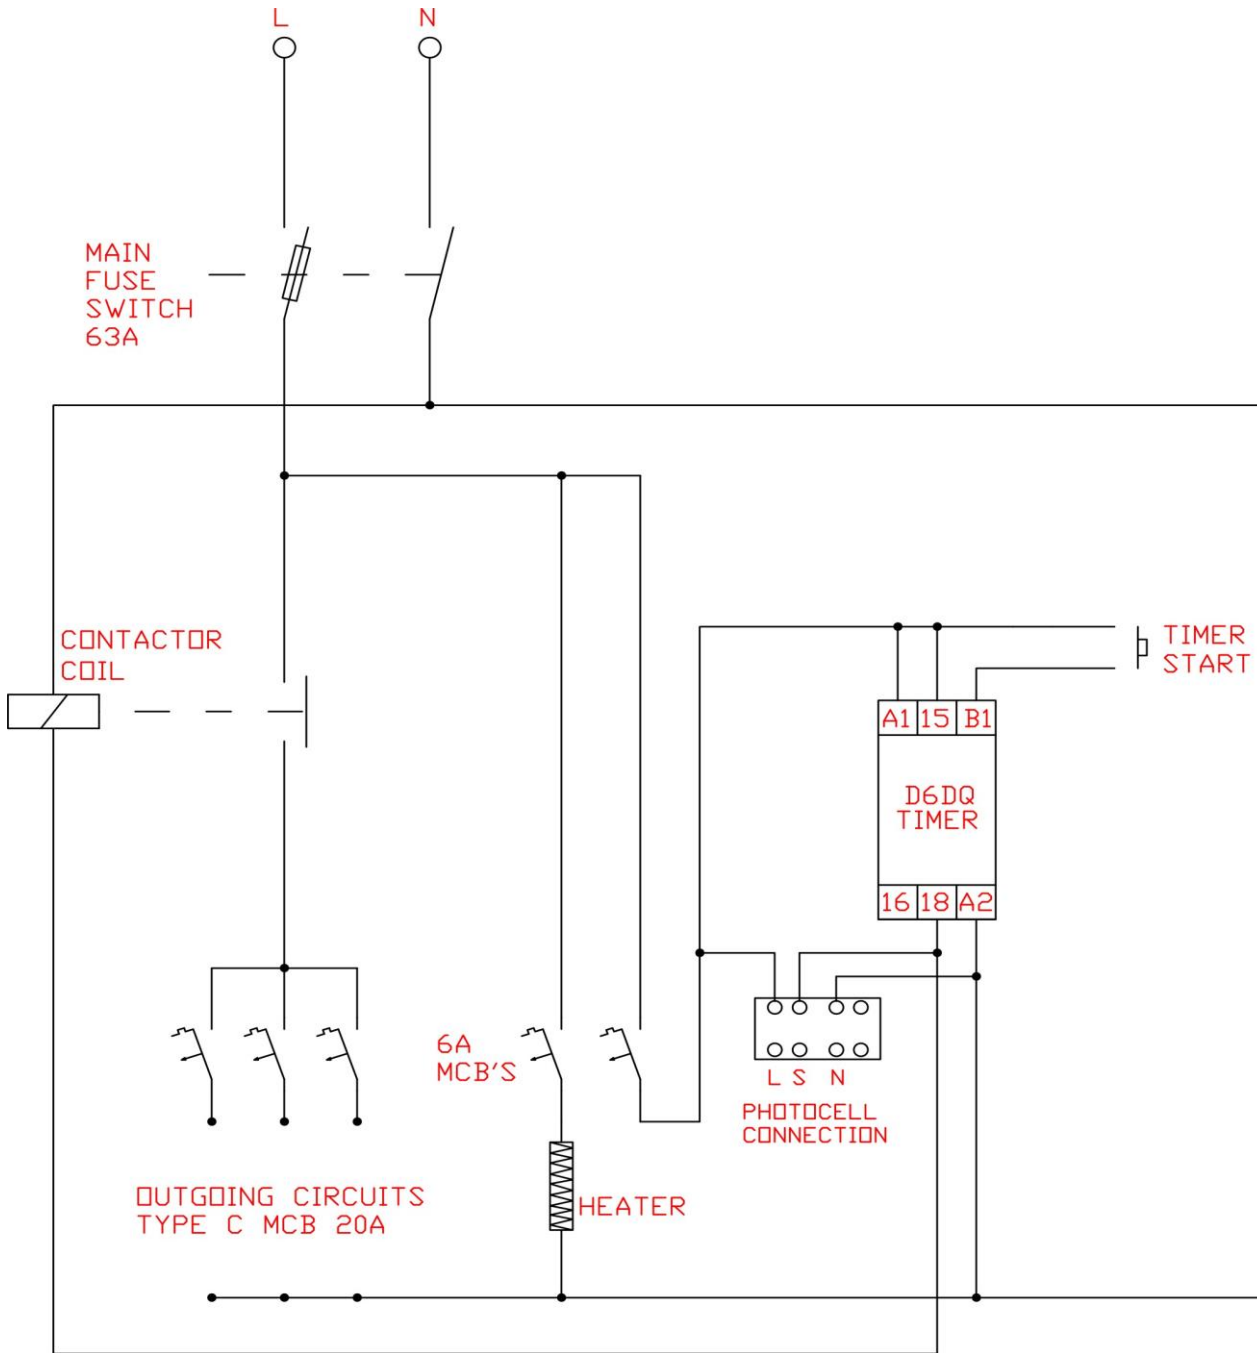

SUFFIX	DATE	REVISION	INIT

Title  
Street Lighting Single Phase Panel

**A10/-SOUTHLANARKSHIRE/STRATHCL**



Scale: NTS

Date: 20/2/12

Drawn B : J.Mc1.

Drawing No.

Chk'd

MACPAN/S/005