

Technical Information

3rd Angle

Design


Standard: BSEN40, CD354  
 Terrain: CAT 0  
 Altitude: 0m  
 Basic Wind Ref Velocity: 33.00m/s  
 Load Class: B  
 Deflection Class: 2

Finish

Galvanised to BSEN 1461:2022  
 T-wash + MIO Primer & Glass Flake  
 Root Externally

Welding

In accordance with BSEN1011  
 Procedures to BSEN ISO 15614-1:2017  
 Welders qualified to BSEN 9606-1:2017

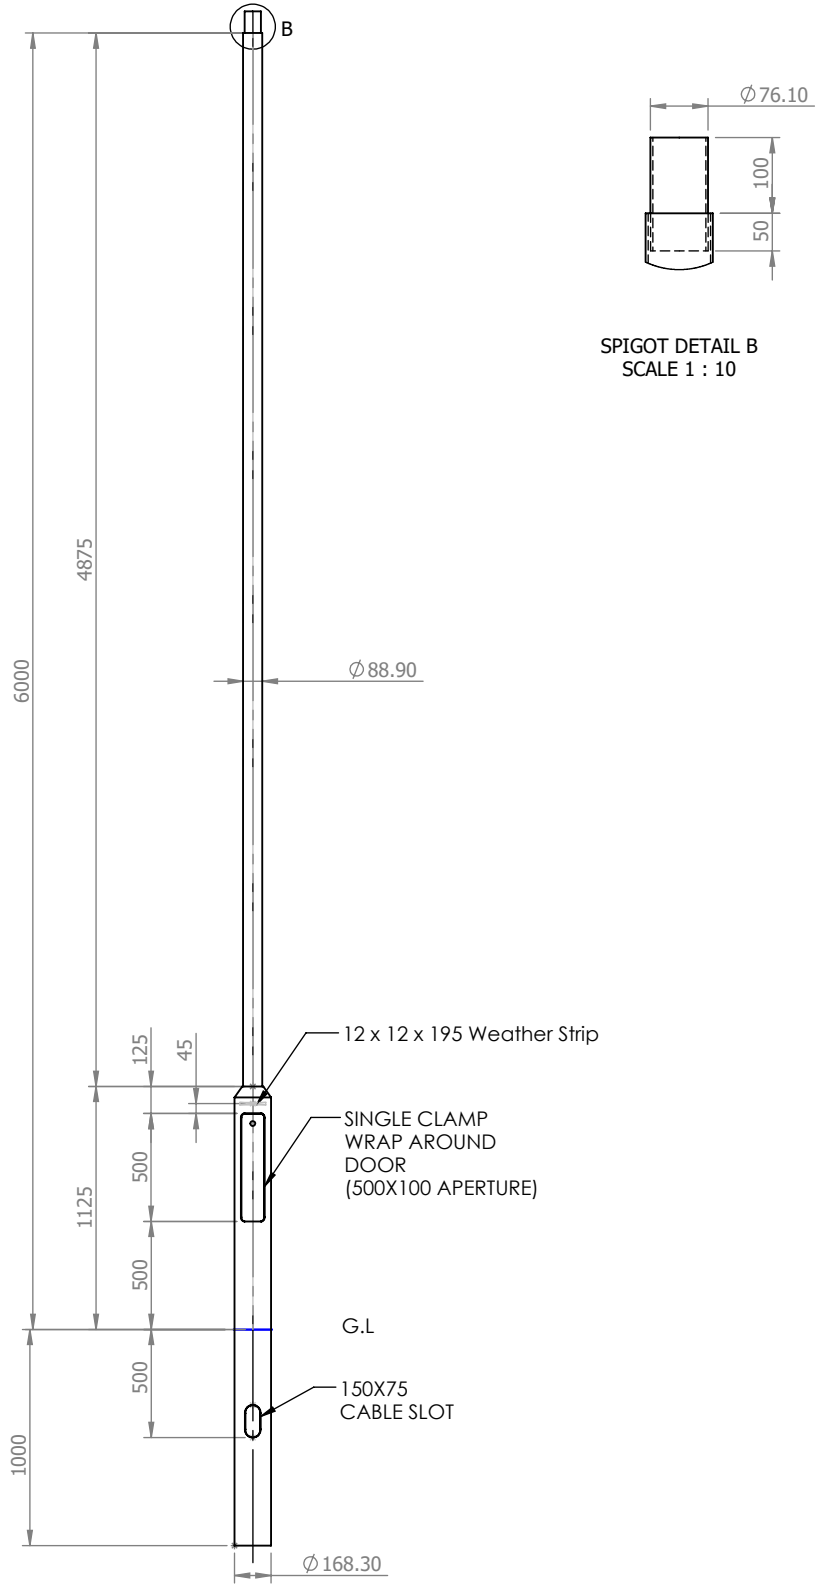

SPIGOT DETAIL B  
 SCALE 1 : 10

2022 © Copyright

*fabrikat*

Nottingham Limited, Hamilton Road,  
 Sutton in Ashfield Notts. NG17 5LN

www.fabrikat.co.uk Tel.01623 442200  
 technical@fabrikat.co.uk Fax.01623 442233

Notes  
 All dimensions in millimetres unless stated otherwise.  
 When Multiple views are shown 3rd Angle Projection is assumed.

Revisions		
Rev.	Description	Date
1	Weather Strip added	14/09/2022

Title

6m Root Mounted Post Top Column

Drng No. 47398-1

Scale:1:35

Sheet 1 of 1

Drawn By: EH

Chk'd: DA

Ref. General Arrangement

Contract: Shetland Columns

Customer:

Date: 09/09/2022