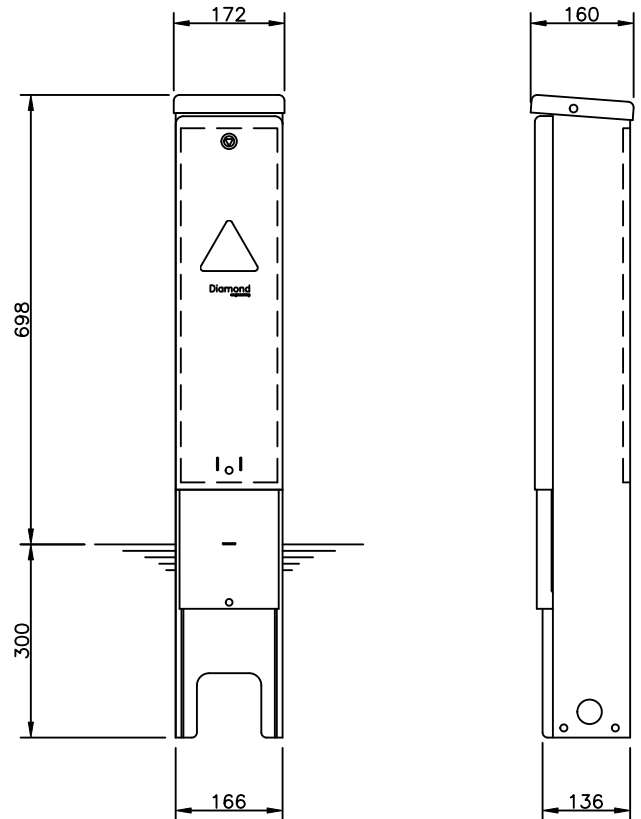


TITLE:

2150 SERIES PILLAR – OVERVIEW

DRAWING NUMBER:
900002150-1

REV:
A


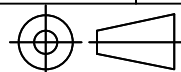


3MM TRAFFIC PILLAR SPECIFICATION

MATERIAL:	3MM MILD STEEL
PROTECTION:	GALVANIZED
NOMINAL BACKBOARD SIZE:	150 X 550
ACTUAL BACKBOARD SIZE:	150x550x11MM
MAX WORKING DEPTH:	130
DEPTH BEHIND LOCKS:	100
DOOR APERTURE:	130x550
DOOR OPENING ANGLE:	LIFT OF DOOR
DOOR LOCKS:	EMKA ZINC PLATED
HINGES:	LIFT OF DOOR
ROOT:	INTEGRAL
DOOR SEAL:	IP65
VENTILATION:	INTEGRAL
EARTH BONDING:	EARTH BOLT + EARTH LEAD TO DOOR
WEIGHT:	16.5Kg

STANDARD OPTIONS

PAINTED FINISH:	GREY – BS 18B25 BLACK – RAL 9005 GREEN BS 14C39
LOCK OPTIONS:	8MM TRI-HEAD 8MM ANTI-VANDAL

REV:	C/N No:	DESCRIPTION:	BY:	DATE:	
© 2020 PUDSEY DIAMOND ENGINEERING LTD. ALL RIGHTS RESERVED. THIS DOCUMENT OR ANY PART THEREOF MAY NOT BE REPRODUCED, STORED IN A RETRIEVAL SYSTEM OR TRANSMITTED IN ANY WAY WITHOUT WRITTEN PERMISSION FROM PUDSEY DIAMOND ENGINEERING LTD.					
LINEAR TOLERANCES UNLESS OTHERWISE STATED: X.00 = ±0.15mm X.0 = ±0.3mm X = ±1mm		ANGULAR TOLERANCES UNLESS OTHERWISE STATED: X = ±1° X.0 = ±0.5°		MATERIAL: MILD STEEL SPEC: S235	
DATE: 07/06/22	SCALE: NTS	FINISH: GALVANIZED			
DRAWN: JB	CHECKED: AF	 3RD ANGLE PROJECTION		NOTES: (1) ALL DIMENSIONS IN mm. (2) REMOVE ALL BURRS AND SHARP EDGES.	
TEL: 01264 336677		FAX: 01264 336688		E-MAIL: SALES@PUDSEYDIAMOND.COM	
WEBSITE: WWW.PUDSEYDIAMOND.COM					