

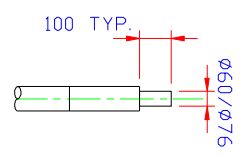


ALL DIMENSIONS IN MILLIMETRES
UNLESS STATED OTHERWISE
IF IN DOUBT ASK

DO NOT SCALE

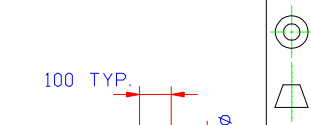


POST TOP ADAPTOR

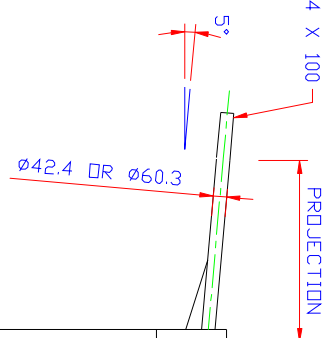


SPIGOT $\phi 42.4 \times 100$


DIA 114.3 BRACKET POT COMPLETE WITH ANTI ROTATION DEVICE AND FIXING SCREWS.

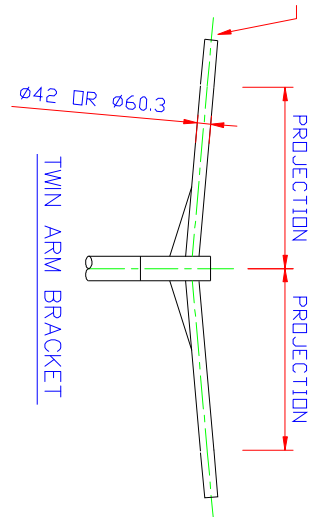

TWIN ARM BRACKET

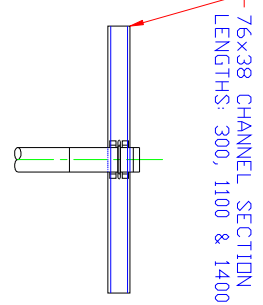

CROSSARM BRACKET

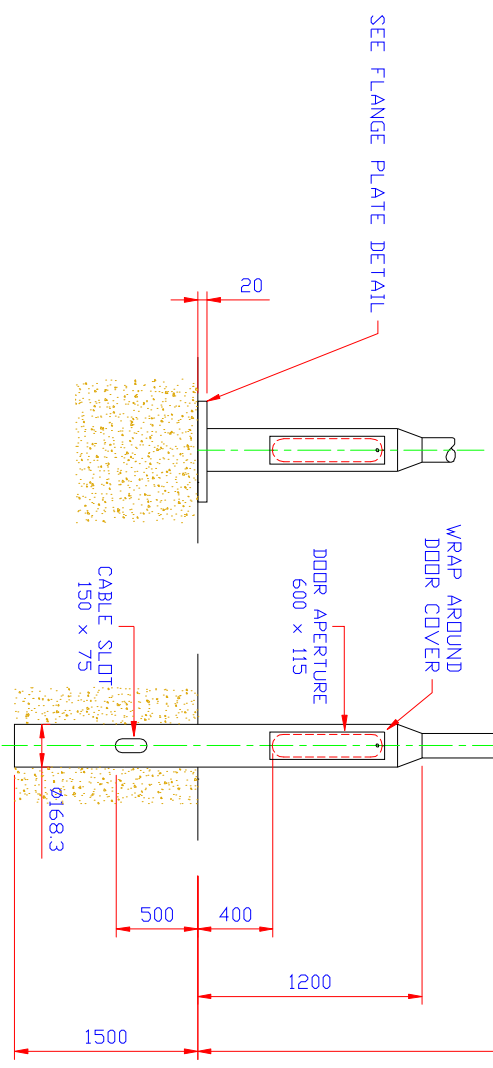


SEE FLANGE PLATE DETAIL

WRAP AROUND DOOR COVER

DOOR APERTURE 600 x 115

CABLE SLOT 150 x 75

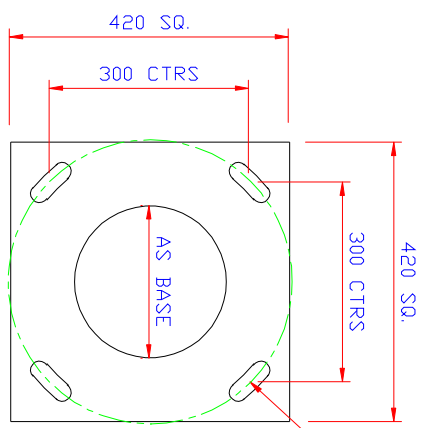

FLANGE PLATE DETAIL

01	UPDATED DRAWING BORDER	HM	20/24/10
REV.	DESCRIPTION	BY	DATE
MATERIAL:	S355J0H	FINISH:	GALVANISED TO BS EN 1461
TITLE:	10m SLES TUBULAR COLUMN ROOTED & FLANGE PLATED C/W VARIOUS BRACKET ARRANGEMENTS		
DRAWN:	BS8888, TO: EN40.2	NAME	NT
DATE	05/11/08	DATE	05/11/08
COPYRIGHT		Valmont STANTION	
THIS DRAWING IS THE PROPERTY OF VALMONT STANTION & MUST NOT BE USED OR REPRODUCED WITHOUT WRITTEN CONSENT.			
CHK'D/	APP'D	DRG. No.	CC4837
SCALE: NTS		Sht. 1 of 1	TS17 9LT
TEL No.:		01642 766242	
FAX No.:		01642 765509	
Rev.		01	