

Technical Information

3rd Angle

Design


Standard: BSEN40, CD354

Finish

Galvanised to BSEN 1461:2009 & finish as required

Welding

In accordance with BSEN1011
Procedures to BSEN ISO 15614-1:2017
Welders qualified to BSEN ISO 9606-1:2017

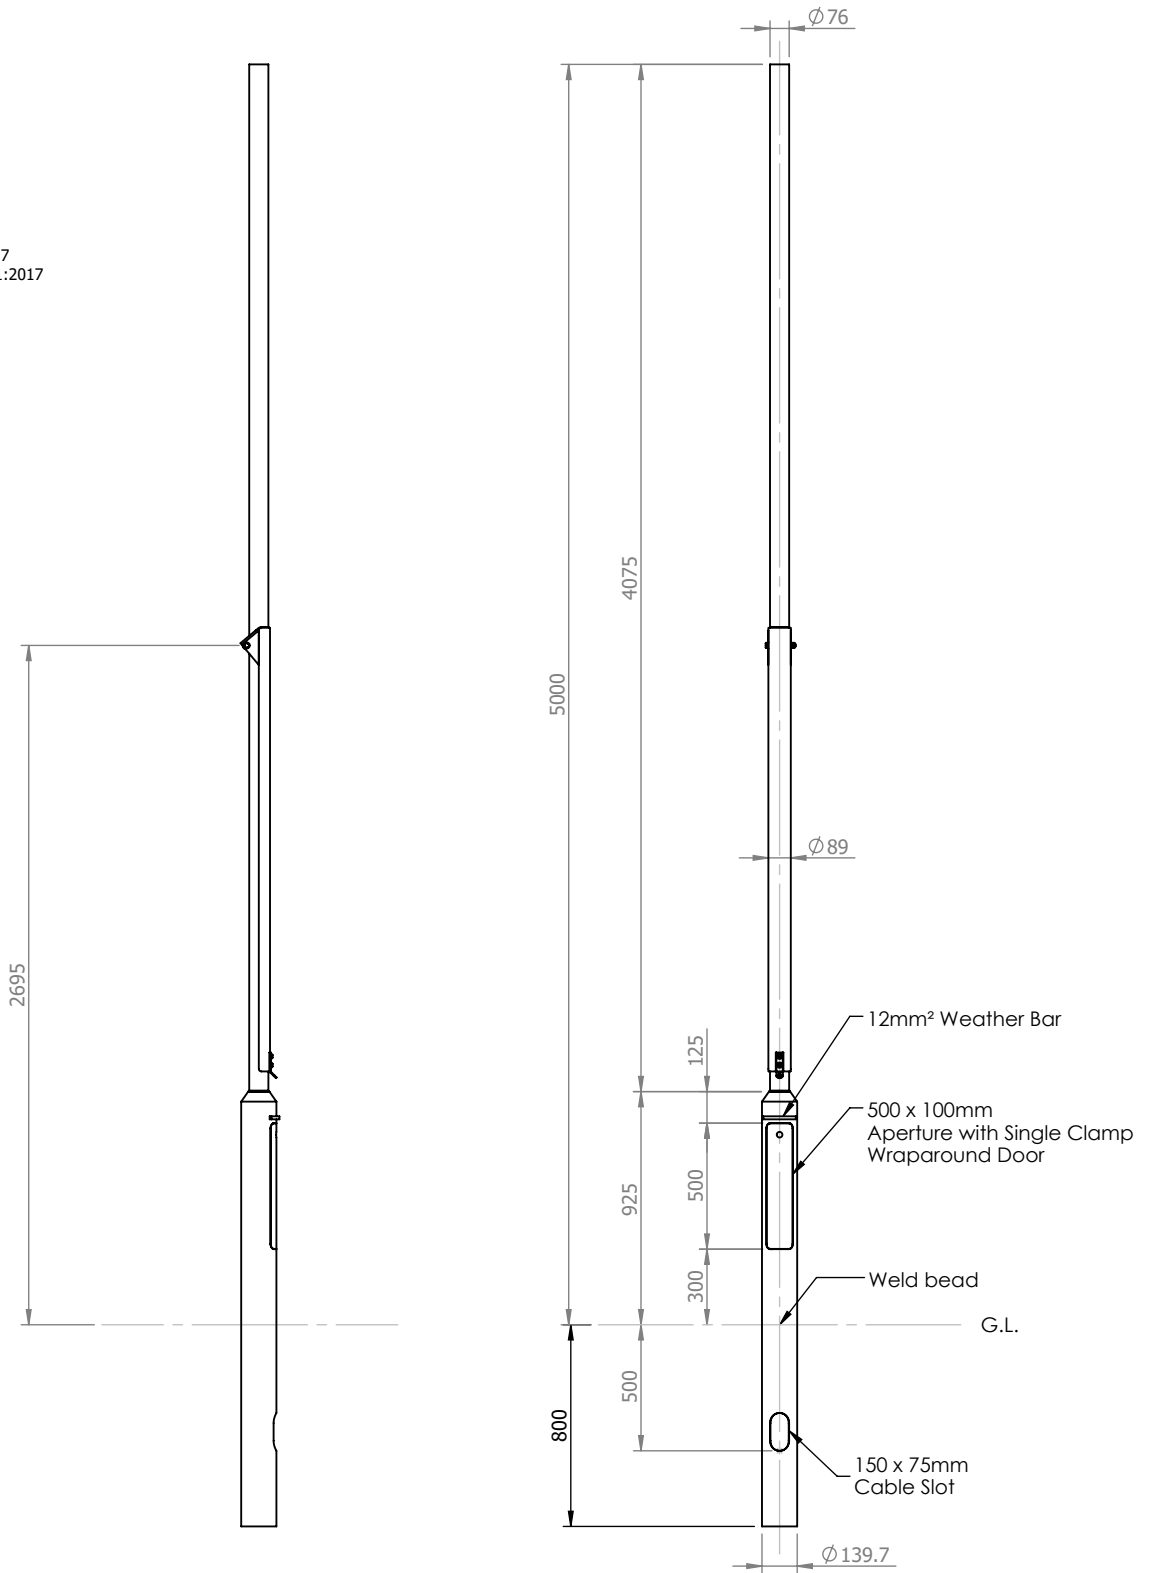

2013 © Copyright

fabrikat

Nottingham Limited, Hamilton Road,
Sutton in Ashfield Notts. NG17 5LN

www.fabrikat.co.uk

Tel.01623 442200

technical@fabrikat.co.uk

Fax.01623 442233

Notes

All dimensions in millimetres unless stated otherwise.

When Multiple views are shown 3rd Angle Projection is assumed.

Revisions		
Rev.	Description	Date
1	Lowering Lug Slots Increased	09/04/2015
2	Weather Bar Added	25/05/2022

Title

5 Metre Tubular Mid Hinge Raise and Lower Column

5M01MRL

Drq No. 29384-2

Scale:1:30

Sheet 1 of 7

Drawn By: mp

Chk'd: mhwh

Ref. General Arrangement

Contract:

Customer:

Date: 12/02/2013