


ALL DIMENSIONS IN MILLIMETRES
UNLESS STATED OTHERWISE
IF IN DOUBT ASK


DO NOT SCALE

COLUMN TYPE	DIMENSION A	DIMENSION B
METRO 30	800	3000
METRO 40	800	4000
METRO 47	800	4700
METRO 50	800	5000
METRO 57	1000	5700
METRO 60	1000	6000
METRO 70	1200	7000

1 NO. ROW OF 4 NO.
M10 SOCKET SCREWS
METRO 47/57 ONLY


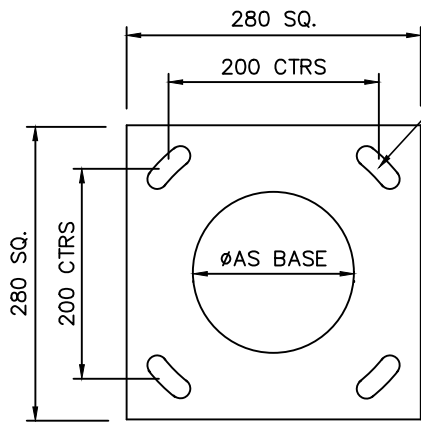


FLANGE PLATE DETAIL

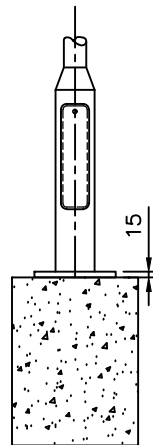


DOOR APERTURE
500 x 100


CABLE SLOT
150 x 75

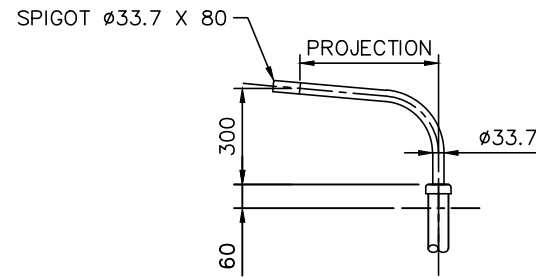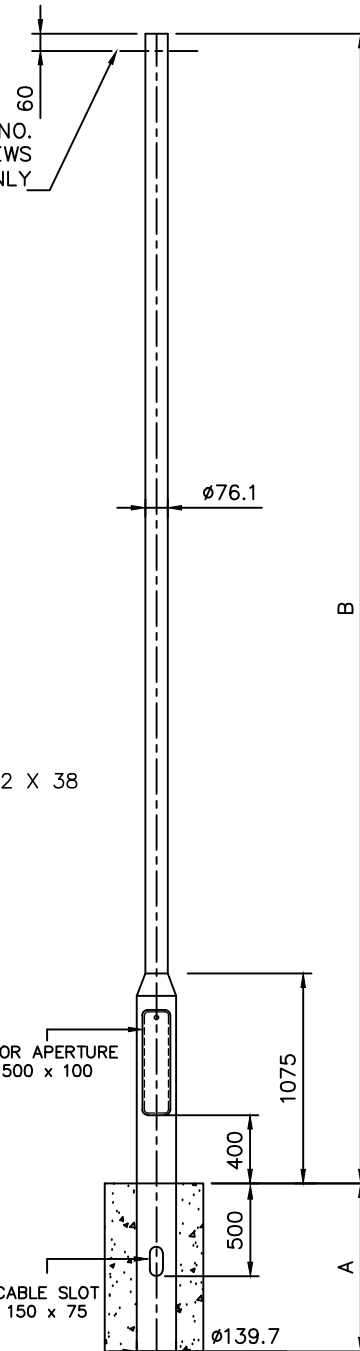


SINGLE ARM BRACKET
"METRO 47" & "METRO 57" ONLY

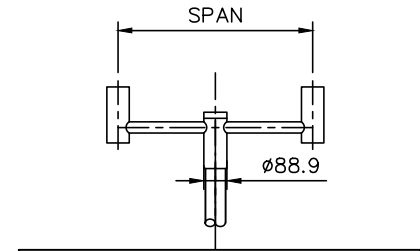


TWIN "COWHORN" POST TOP BRACKET

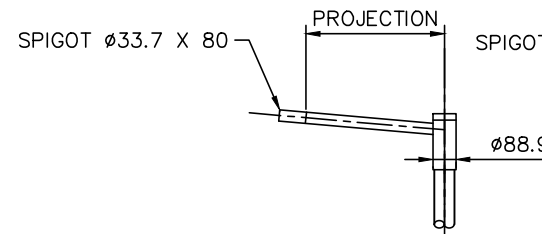


SINGLE DROP-OVER BRACKET

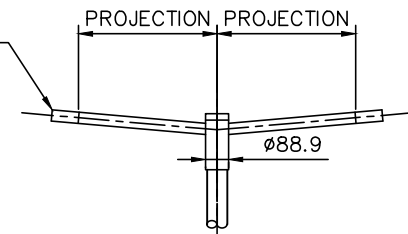

TWIN DROP-OVER BRACKET

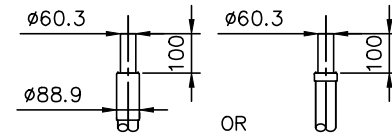

60.3 POST TOP SPIGOT ADAPTORS

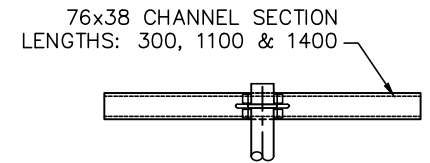

FLOODLIGHT CROSSARM BRACKET

ACCESSORIES: -

- (a) BACK BOARD - APPROX 530 X 85 X 15 THK
- (b) RECOMMENDED A/BOLT SIZE - M18 ADDITIONAL COST REQUIRED
- (c) BRACKET FIXING SCREWS - M10 - SUPPLIED AS REQUIRED
- (d) EARTH - M8(BRASS) C/W 2 NUTS & WSHS - SUPPLIED(COLUMN ONLY)
- (e) M8 TRI-DOOR KEY - SUPPLIED 1:10
- (f) BITUMEN COATED EXT'L ROOT SECTION TO 250mm A.G.L.

07	FLANGE PLATE SIZE INCREASED	AG	23/2/21
06	CHECKED / APPROVED DETAILS ADDED	HM	15/2/16
05	GENERALLY UPDATED	HM	28/2/11
REV.	DESCRIPTION	BY	CHK' DATE
MATERIAL: S235JOH		FINISH: GALVANISED TO BS EN 1461	WEIGHT: --

TITLE: GROUP B TUBULAR "METRO" COLUMNS
SCALE: NTS
Sht. 1 of 1

DRAWN: BS8888. TOL: BS EN40.2	NAME	DATE		TS17 9LT
COPYRIGHT THIS DRAWING IS THE PROPERTY OF VALMONT STANTON & MUST NOT BE USED OR REPRODUCED WITHOUT VALMONT'S WRITTEN CONSENT	DRAWN	DT		6/9/94
CHK'D/ APP'D	HM	15/2/16	DRG. No. CC2370	FAX No.: 01642 765509
COPYRIGHT © DESIGN RIGHT 1991			Rev. 07	