

Technical Information

Design



Standard: BSEN40

Finish

Galvanised to BSEN 1461:2009  
& finish as required

Welding

In accordance with BSEN1011  
Procedures to BSEN ISO 15614-1:2017  
Welders qualified to BSEN ISO 9606-1:2017

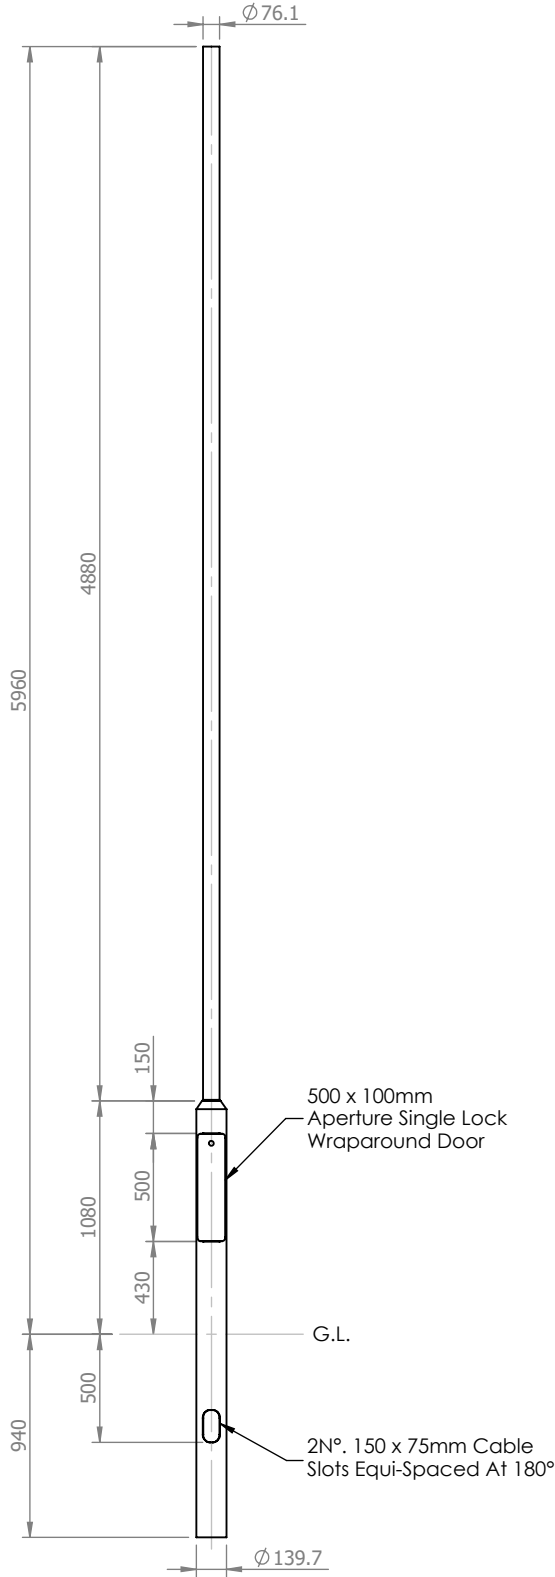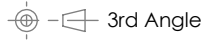

2022 © Copyright

*fabrikat*

Nottingham Limited, Hamilton Road,  
Sutton in Ashfield Notts. NG17 5LN

www.fabrikat.co.uk

Tel.01623 442200

technical@fabrikat.co.uk

Fax.01623 442233

Notes

All dimensions in millimetres unless stated otherwise.

When Multiple views are shown 3rd Angle Projection  
is assumed.

Revisions		
Rev.	Description	Date

Title

5.96m Root Mounted Tubular Column

Drg No. 46694-0

Scale:1:35

Sheet 1 of 1

Drawn By: TS

Chk'd: RB

Ref. General Arrangement

Contract:

Customer:

Date: 04/04/2022